



STEEL POST
 2 X 4 FENCE RAIL
 1 X 4 [25 X 102MM]
 FENCE BOARD

PLAN DETAIL
 (4X SCALE)

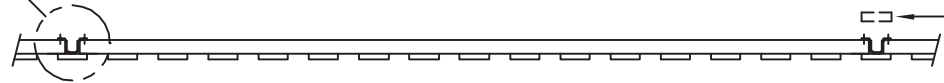

OPTIONAL
 POST COVER
 1 X 4
 [25 X 102MM]

PLAN

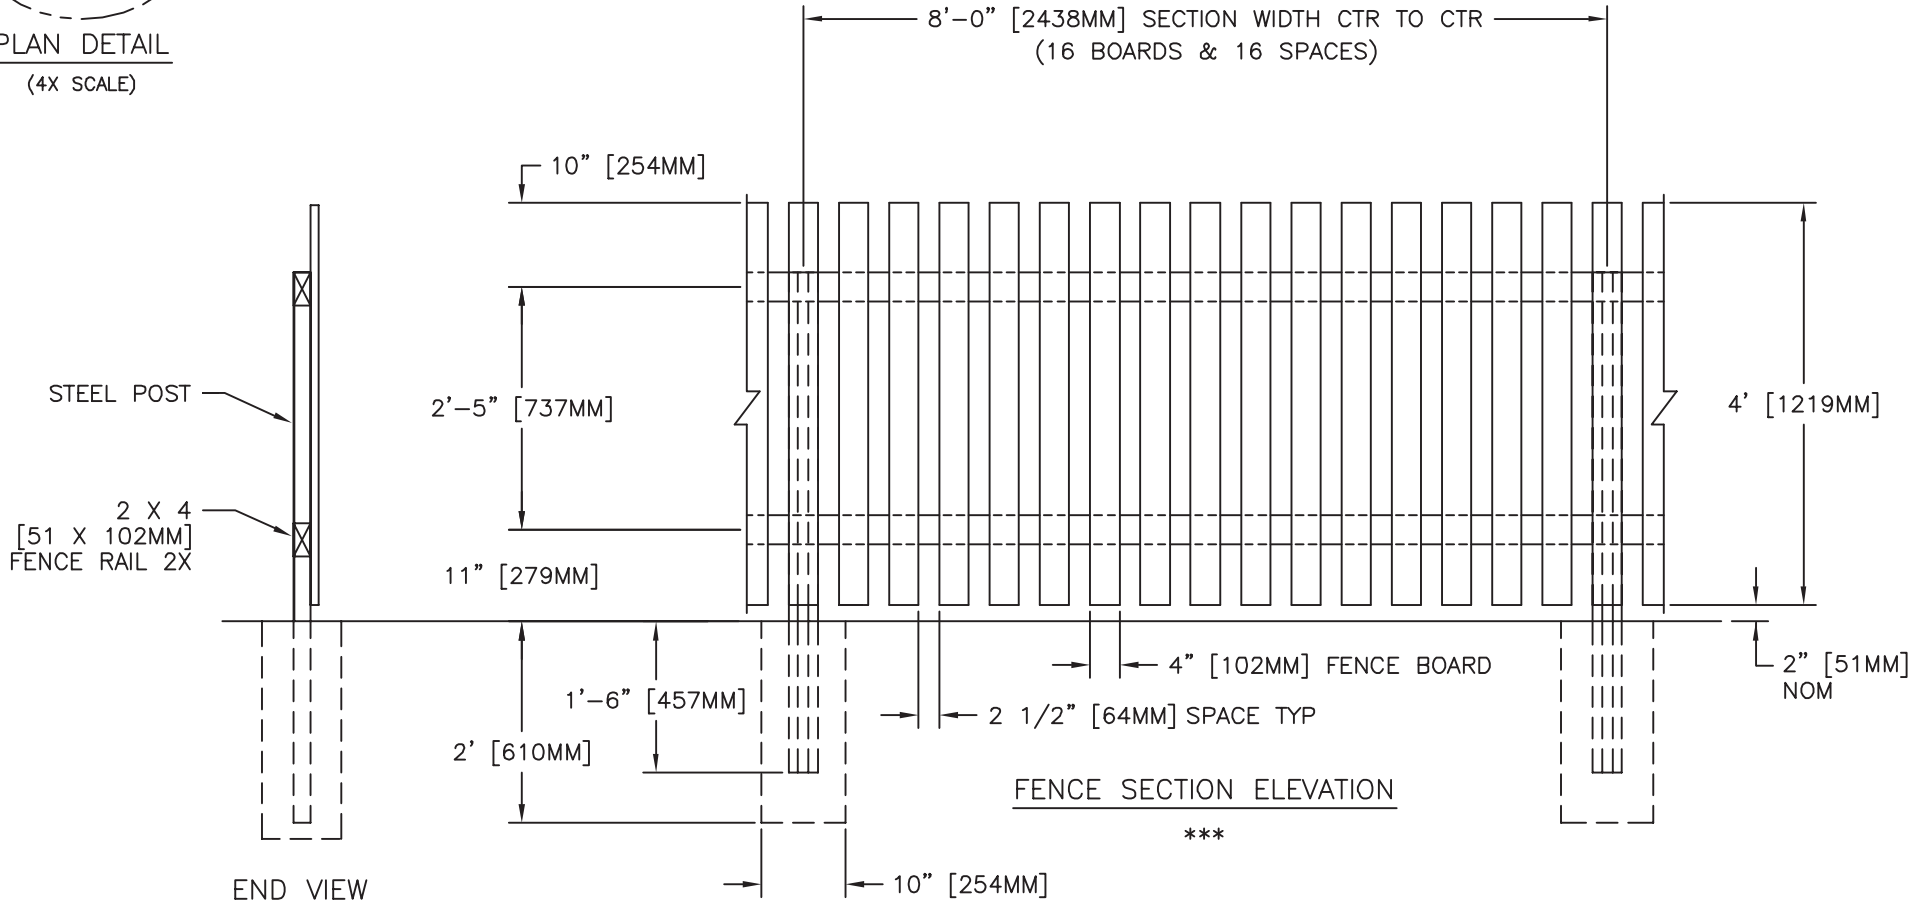

- NOTES: 1. METRIC DIMENSIONS ARE NOMINAL EQUIVALENTS TO U.S. DIMENSIONS.
 2. SPECIFICATIONS SHOWN CAN BE CHANGED BY MASTER-HALCO ONLY.
 3. FOOTING WIDTH TO BE 10" [254MM]. MINIMUM DEPTH 24" [610MM].
 4. DIMENSIONS SHOWN ARE NOMINAL FOR WOOD.



POSTMASTER STEEL POSTS
 for Wood Fence Systems
 by Master Halco
 Dallas, TX
 Phone No.: 800-643-3623
 www.masterhalco.com
 COPYRIGHT ©2018 MASTER HALCO INC. ALL RIGHTS RESERVED

4' SPACED PICKET FENCE DETAIL
 STYLE: FLAT TOP
 NOM 4' [1219MM] FENCE HEIGHT
 1 X 4 [25 X 102MM] FENCE BOARDS

BY: JRR
 DATE: 01-25-99
 REV: swh
 REV DATE: 05-17-18

DWG: 10-1160
 LAYER: 1
 SCALE: 1/2" = 1'-0"