


OWNERSHIP OF DOCUMENTS:

THIS DOCUMENT AND THE IDEAS AND DESIGNS INCORPORATED HEREIN AS AN INSTRUMENT OF PROFESSIONAL SERVICE IS THE PROPERTY OF JAMIESON MANUFACTURING CO. AND IS NOT TO BE USED IN WHOLE OR IN PART FOR ANY OTHER PROJECT WITHOUT THE WRITTEN AUTHORIZATION OF JAMIESON MANUFACTURING CO.


OAL	"A"	"B"
<26"	4'	42"
>26"-<40"	6'	66"
>40"	10'	112"

NOTE: ALL GATES OVER 10' TALL TO HAVE 10" TAIL SECTION.

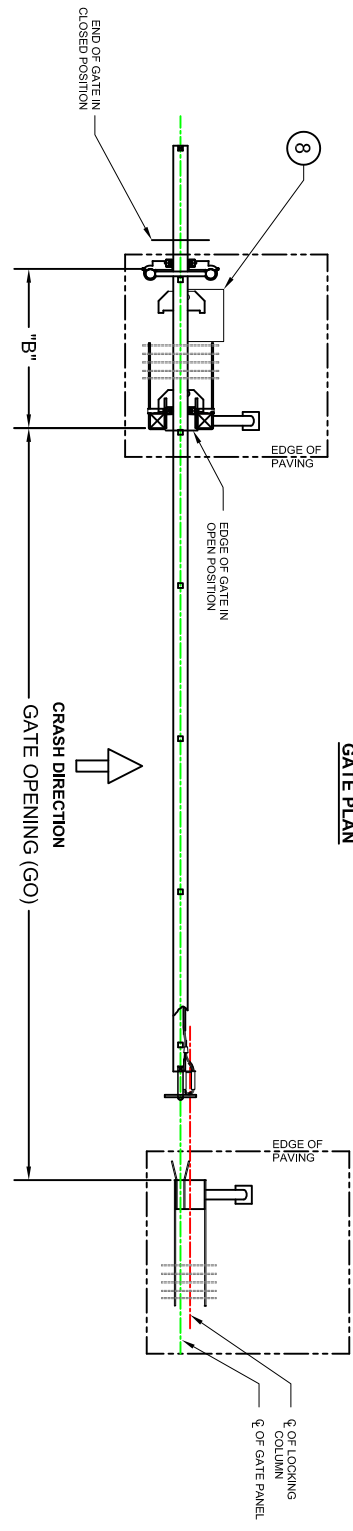

NOTE: GATE RIDES ON GALVANIZED STEEL V-TRACK #27420-G (SOLD SEPARATELY). TRACK LENGTH IS TO BE EQUAL TO GATE OPENING PLUS OVERALL LENGTH OF GATE. TRACK TO BE ANCHORED TO SOLID SURFACE & LEVEL GRADE.

GATE PLAN

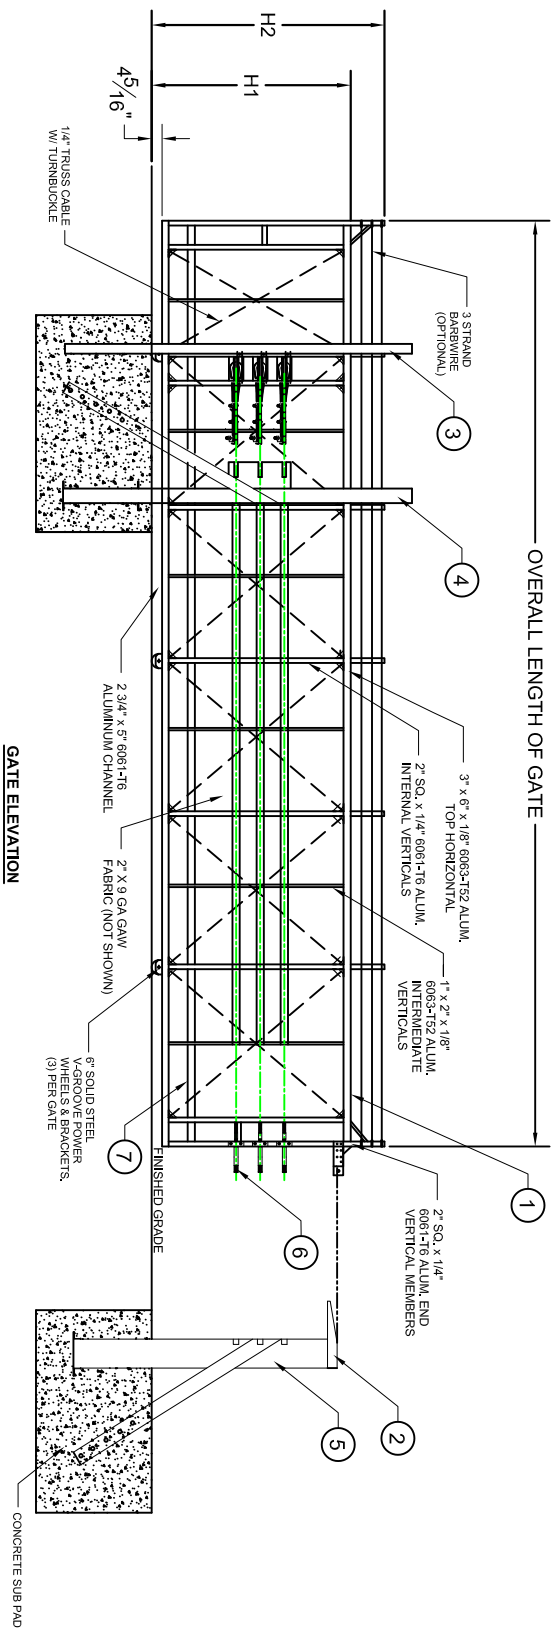

NOTE:

1. CRASH TESTED TO ASTM F2656 M50 / P2 CRASH TESTED ON 24' OPENING
2. ALTERNATIVE OPENINGS AND CRASH CRITERIA AVAILABLE AS RATED GATES ONLY
3. DETAILED GATE LAYOUT & COORDINATION DRAWINGS PROVIDED UPON RECEIPT OF ORDER.

TO PLACE ORDER PLEASE COMPLETE THE TABLES
 TO LEFT _____
 TO RIGHT _____

TO PLACE ORDER PLEASE COMPLETE THE TABLES

CUSTOMER GATE CRITERIA (PLEASE SEE PAGE 2 TABLE)		OVER ALL GATE LENGTH	
NON-HEIGHT (H1)	NON-HEIGHT (H2)	GATE OPENING (GO)	TRUCK POS. SPACING (TP)

OPTIONAL GATE CRITERIA	
COLOR	ALUMINUM
FILLER	ALUMINUM

NOTES:

1. FRAME MATERIAL GRADE AS PER WRITTEN SPECIFICATIONS
 2. SPECIFICATIONS SHOWN CAN BE CHANGED BY THE MANUFACTURER ONLY.
 3. ALL MATERIAL SHOWN SHALL BE NEW ALUMINUM UNLESS OTHERWISE NOTED.
 4. 2" x 9 GA. CHAINLINK FABRIC TO COVER THE ENTIRE LENGTH OF GATE.
- OPTIONAL FILLER MATERIALS AVAILABLE UPON REQUEST.

JAMIESON FENCE SUPPLY


OWNER: J HARVEY
 CHECKED: 5/12/2016
 APPROVED: _____

JAMIESON MANUFACTURING CO.
 4221 PLATINUM WAY DALLAS, TX 75237
 PH: (713) 434-7907 / (888) 286-3362
 email: gates@jamiesonfence.com www.jamiesonfence.com

V-Track, 54th, 3690
 SLIDE CRASH GATE SYSTEM
 CHAIN LINK OPTION

SCALE: 1" = 10'-0"
 PROJECT: VT3500-CGS_D


THIS DOCUMENT AND THE IDEAS AND DESIGNS INCORPORATED HEREIN, AS AN INSTRUMENT OF PROFESSIONAL SERVICE, IS THE PROPERTY OF JAMIESON MANUFACTURING CO. AND IS NOT TO BE USED IN WHOLE OR IN PART FOR ANY OTHER PROJECT WITHOUT THE WRITTEN AUTHORIZATION OF JAMIESON MANUFACTURING CO.

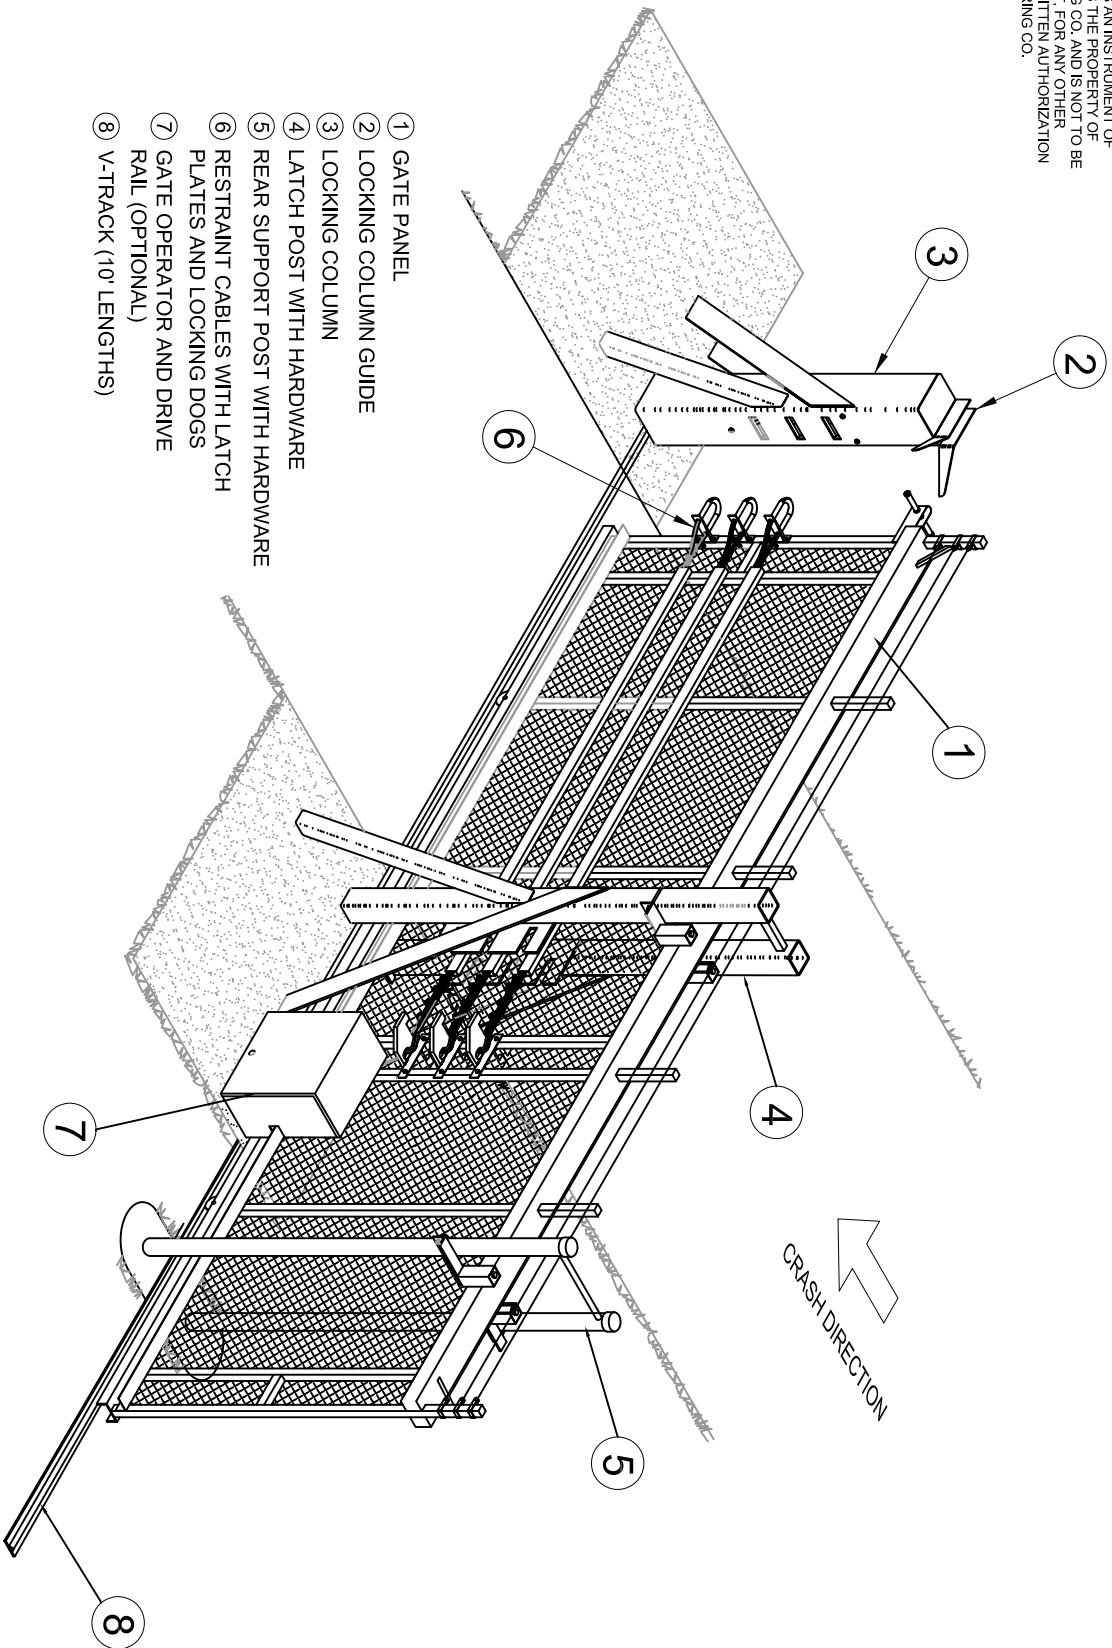

- ① GATE PANEL
- ② LOCKING COLUMN GUIDE
- ③ LOCKING COLUMN
- ④ LATCH POST WITH HARDWARE
- ⑤ REAR SUPPORT POST WITH HARDWARE
- ⑥ RESTRAINT CABLES WITH LATCH PLATES AND LOCKING DOGS
- ⑦ GATE OPERATOR AND DRIVE RAIL (OPTIONAL)
- ⑧ V-TRACK (10' LENGTHS)

NOTES:

- 1) GATE HAS BEEN CRASH TESTED AS PER ASTM F2656 ON 24' GATE OPENING (M50/P2).
- 2) ENGINEERING RATED GATES AVAILABLE FOR ALTERNATIVE OPENINGS AND CRITERIA.
- 3) MANUFACTURER RESERVES THE RIGHT TO MODIFY THE DESIGN PARAMETERS FOR RATED PRODUCT MADE TO ALTERNATIVE CRITERIA.
- 4) FULL LINE OF ACCESS CONTROL GATE OPERATORS AND ACCESSORIES AVAILABLE.

		DRAWN J HARVEY	5/12/2016	JAMIESON MANUFACTURING CO. 4221 PLATINUM WAY DALLAS TX 75237 PH: (713) 434-7907 / (888) 266-3382 email: gates@jamiesonfence.com www.jamiesonfence.com
		APPROVED	TITLE V-Track Gate 3800 SLIDE CRASH GATE SYSTEM CHAIN LINK OPTION	
SHEET 3 OF 3	SCALE 1" = 10'-0"	DATE 5/12/16	DRAWN BY JH	CHECKED BY JH