


FENCE SECTION ELEVATION
WITHOUT TOP RAIL & WITH BARBED WIRE

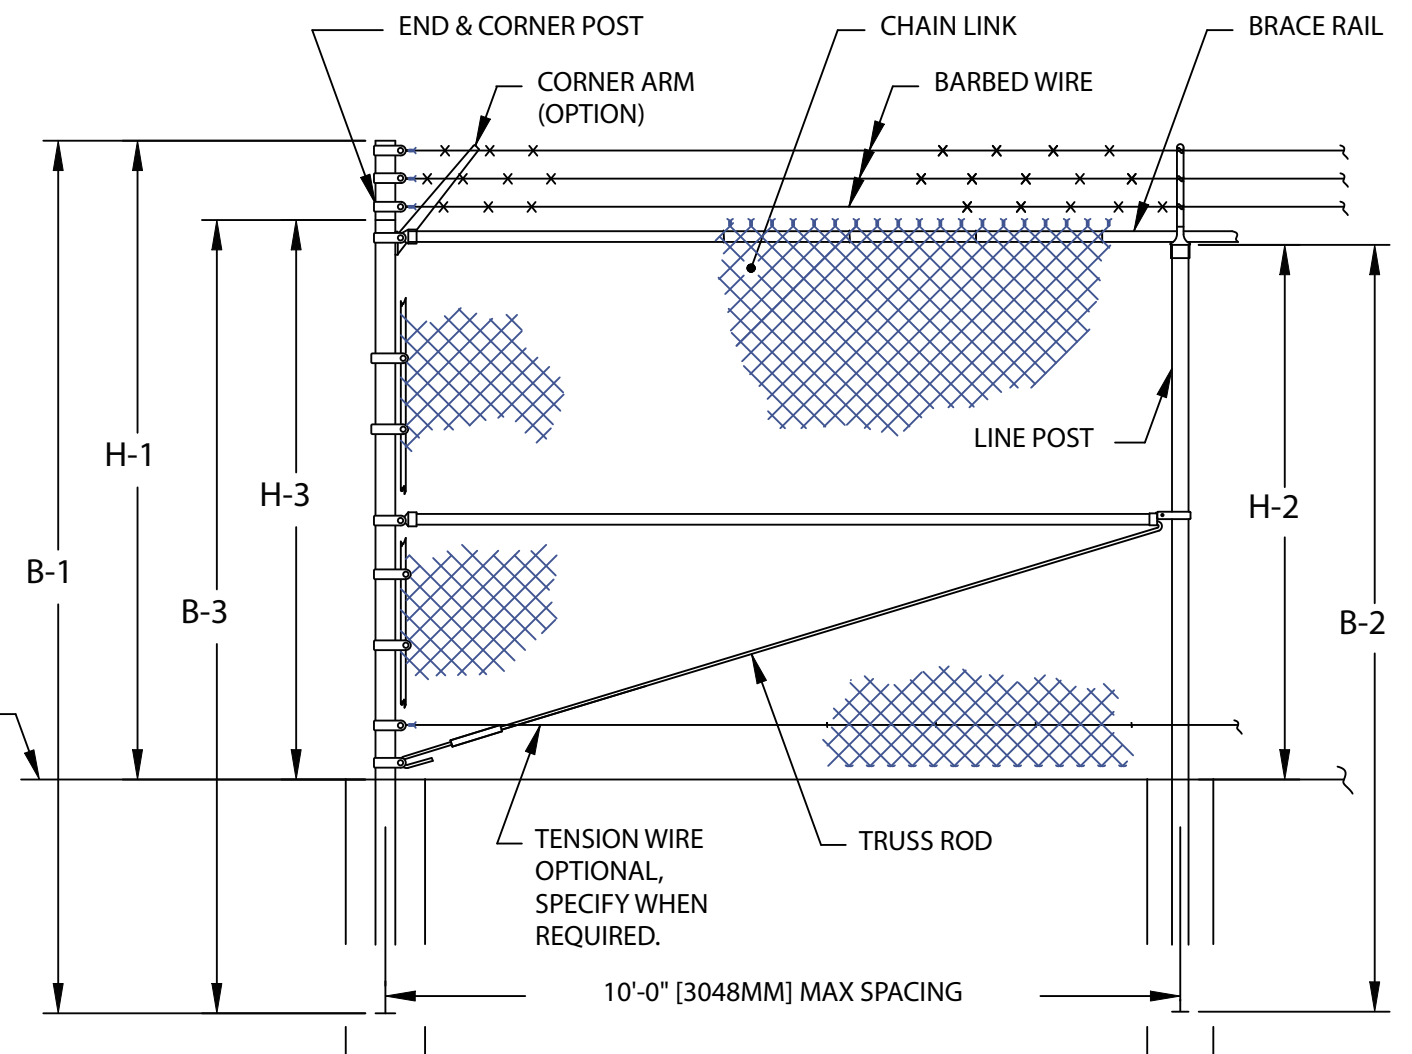

FENCE SECTION ELEVATION
WITH TOP RAIL & WITH BARBED WIRE

FENCE HEIGHT	UPRIGHT END & CORNER POSTS		LINE POSTS		CORNER POSTS WITH CORNER ARM	
NOM HT INCLUDING BARBED WIRE	B-1 BAR LENGTH	H-1 HEIGHT ABOVE GRADE	B-2 BAR LENGTH	H-2 HEIGHT ABOVE GRADE	B-3 BAR LENGTH	H-3 HEIGHT ABOVE GRADE
7'-0" [2134MM]	10'-0" [3048MM]	7'-0 5/8" [2150MM]	8'-8" [2642MM]	5'-8 7/8" [1749MM]	9'-0" [2743MM]	6'-0 5/8" [1845MM]
8'-0" [2438MM]	11'-0" [3353MM]	8'-0 5/8" [2454MM]	9'-8" [2946MM]	6'-8 7/8" [2054MM]	10'-0" [3048MM]	7'-0 5/8" [2150MM]
9'-0" [2743MM]	12'-0" [3658MM]	9'-0 5/8" [2759MM]	10'-8" [3251MM]	7'-8 7/8" [2359MM]	11'-0" [3353MM]	8'-0 5/8" [2454MM]
10'-0" [3048MM]	13'-0" [3962MM]	10'-0 5/8" [3064MM]	11'-8" [3556MM]	8'-8 7/8" [2664MM]	12'-0" [3658MM]	9'-0 5/8" [2759MM]
11'-0" [3353MM]	14'-0" [4267MM]	11'-0 5/8" [3369MM]	12'-8" [3861MM]	9'-8 7/8" [2969MM]	13'-0" [3962MM]	10'-0 5/8" [3064MM]
12'-0" [3658MM]	15'-0" [4572MM]	12'-0 5/8" [3674MM]	13'-8" [4166MM]	10'-8 7/8" [3273MM]	14'-0" [4267MM]	11'-0 5/8" [3369MM]

- NOTES:
- THIS DWG CORRESPONDS WITH DWGS 1-1120 & 1-1140.
 - SPECIFICATIONS SHOWN CAN BE CHANGED BY MASTER HALCO ONLY.



3010 Lyndon B. Johnson Fwy Ste. 800
Dallas, TX 75234
www.masterhalco.com
Phone No. 800-883-8384

COPYRIGHT ©2018 MASTER HALCO INC. ALL RIGHTS RESERVED

TYPICAL HIGH FENCE WITH BARBED WIRE

DIMENSIONS & SPECIFICATIONS

BY: JRR

DATE: 09-27-95

REV: swb

REV DATE: 05-23-18

DWG: 1-1001

LAYER: 1

SCALE: 1/4" = 1'-0"