



ROUND TERMINAL POSTS

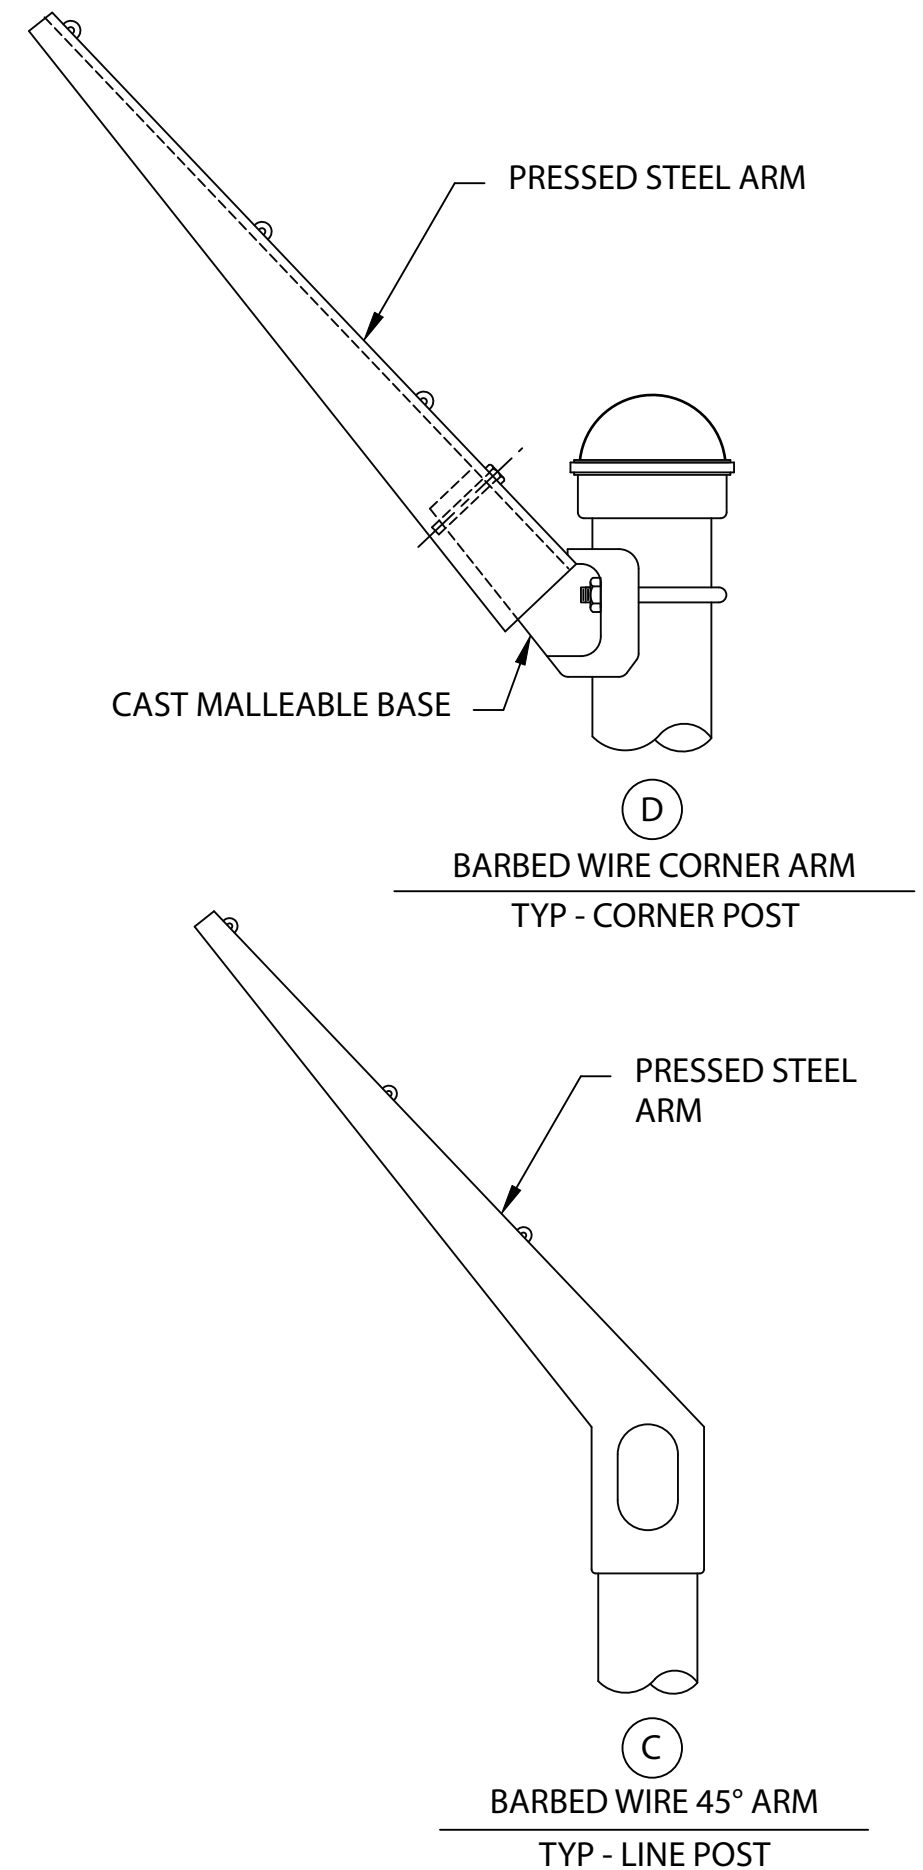

- NOTES:
1. METRIC DIMENSIONS ARE NOMINAL EQUIVALENTS TO U.S. DIMENSIONS.
 2. SPECIFICATIONS SHOWN CAN BE CHANGED BY MASTER HALCO ONLY.
 3. ALL MATERIAL TO CONFORM TO FEDERAL SPEC RR-F-191G (1-25-74).
 4. ALL GALVANIZED FITTINGS TO CONFORM TO ASTM-A153.
 5. THIS DWG CORRESPONDS WITH DWGS 1-1110, 1-1120, 1-1130 & 1-1140.

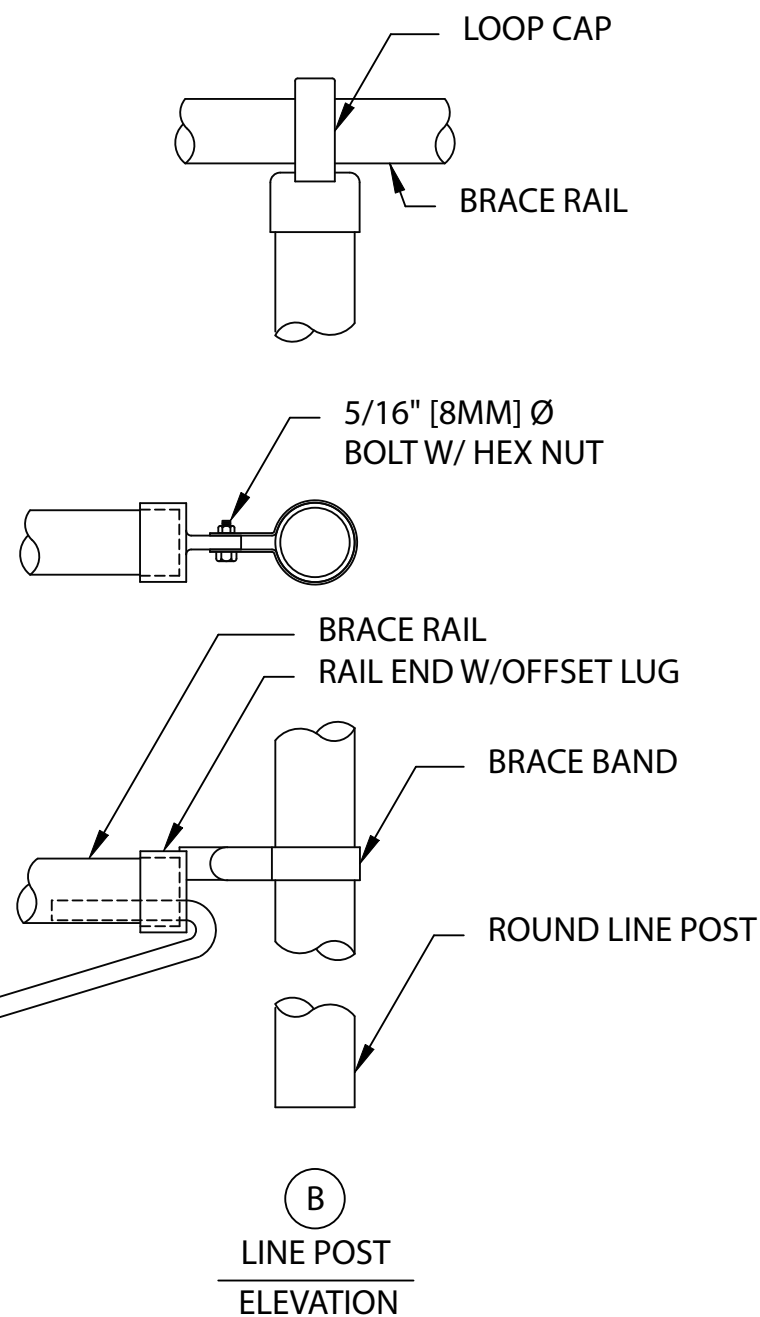

3010 Lyndon B. Johnson Fwy Ste. 800
Dallas, TX 75234
www.masterhalco.com
Phone No. 800-883-8384

COPYRIGHT ©2018 MASTER HALCO INC. ALL RIGHTS RESERVED

TYPICAL HIGH FENCE

ROUND POST DETAILS

BY:	JRR	DWG:	1-1006
DATE:	10-03-95	LAYER:	1
REV:	swb	SCALE:	1 1/2" = 1'-0"
REV DATE:	05-23-18		